


INSET B

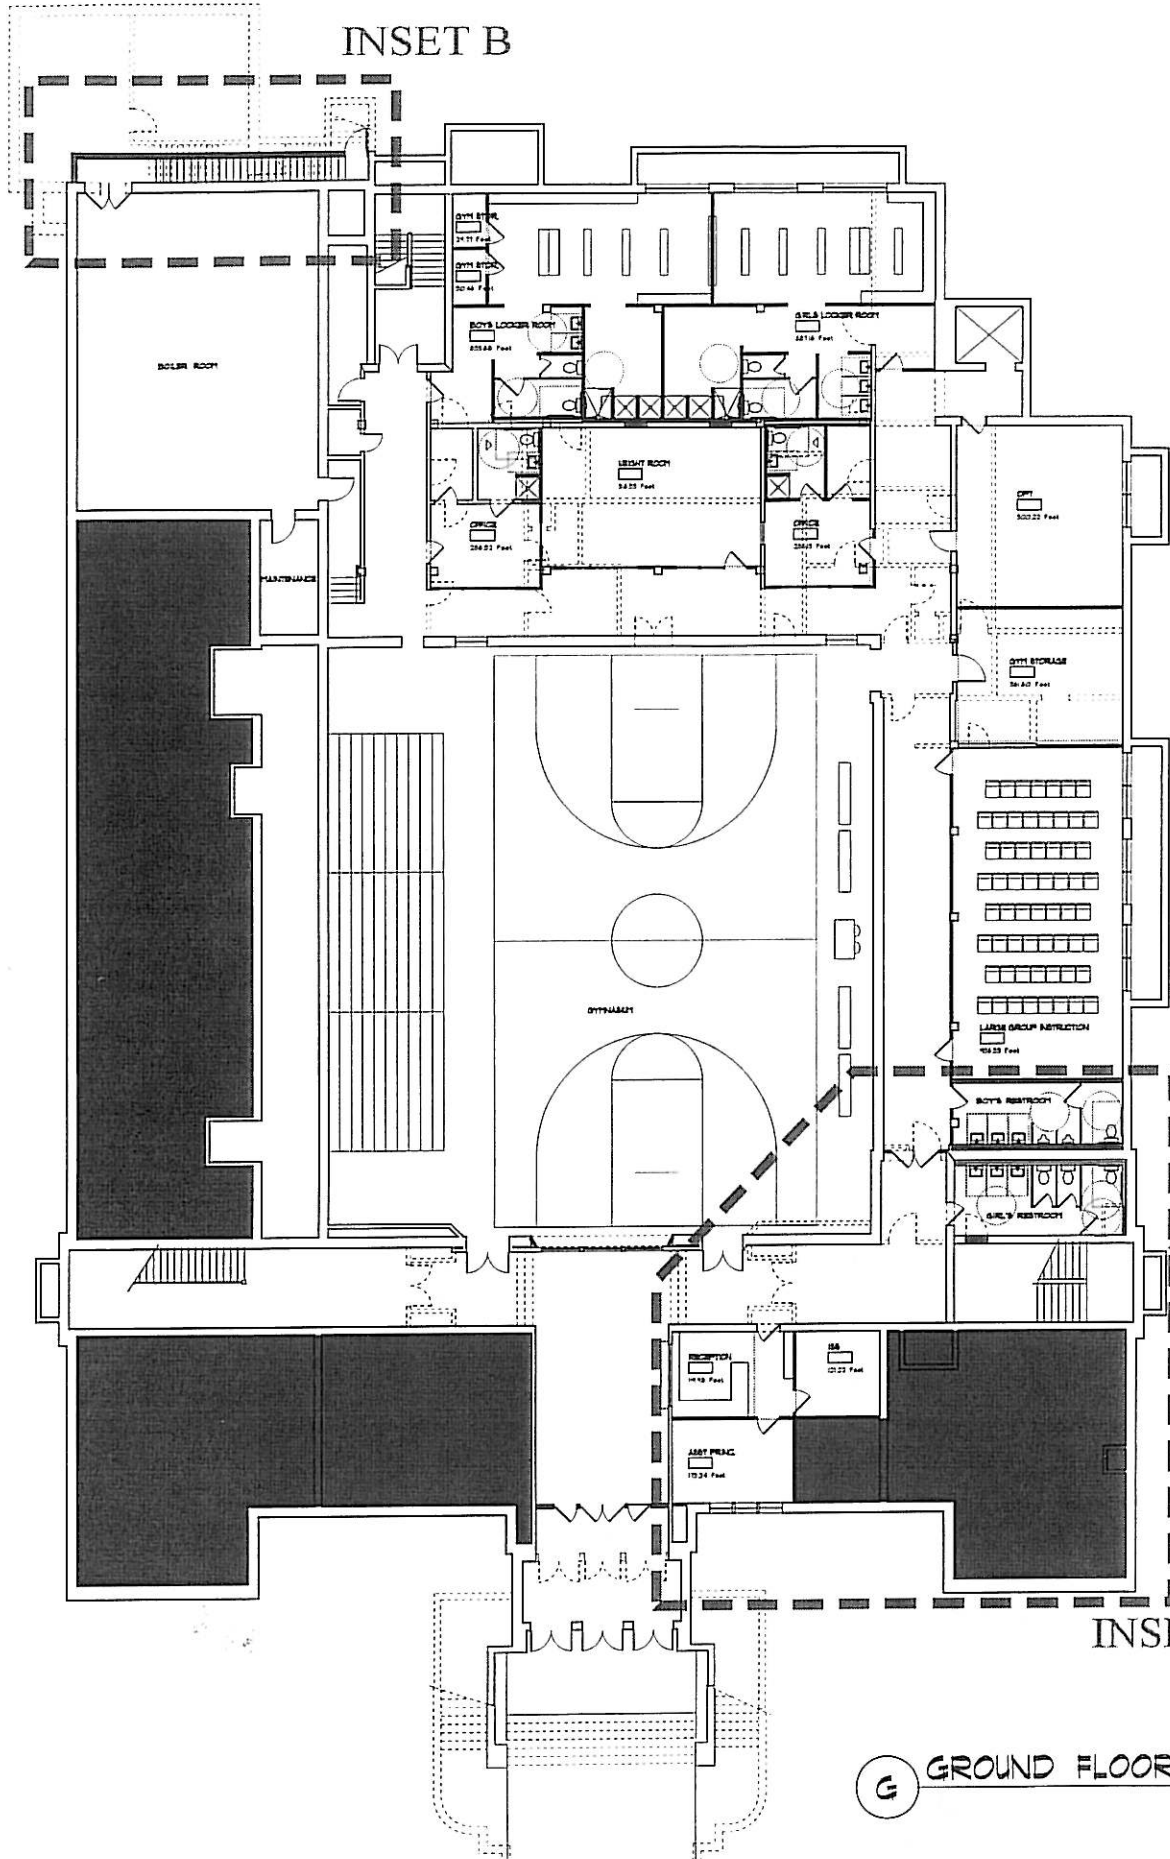

INSET A

G GROUND FLOOR PLAN

