


INSET C



2 SECOND FLOOR PLAN

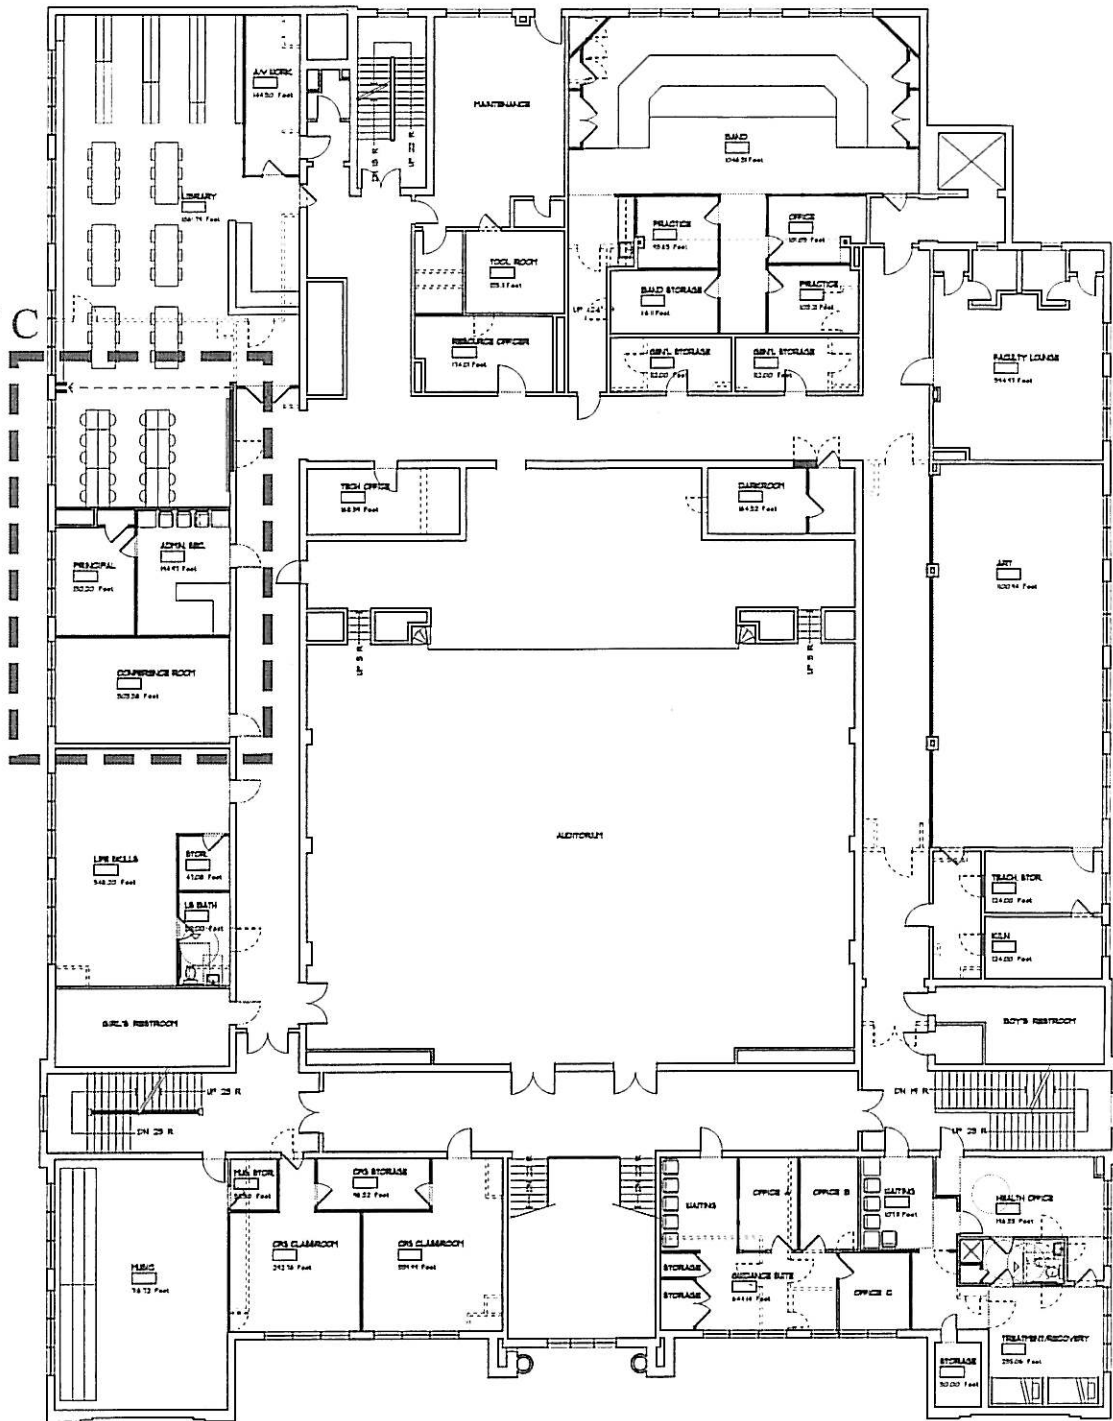